


Ground Floor Plan of New North Toronto Station.

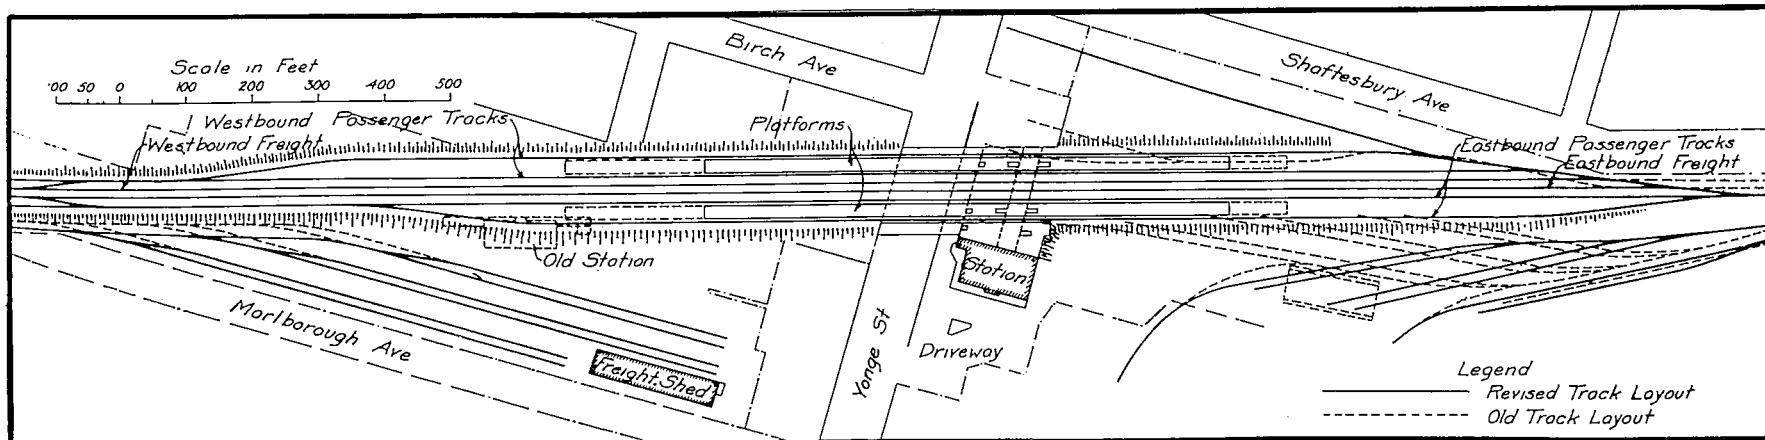

Track Arrangement in Vicinity of New North Toronto Station..