


**GRAND TRUNK RY. STATION YARD**  
**TECUMSEH "C" STATION YARD**  
 SCALE 200 FT = 1 INCH

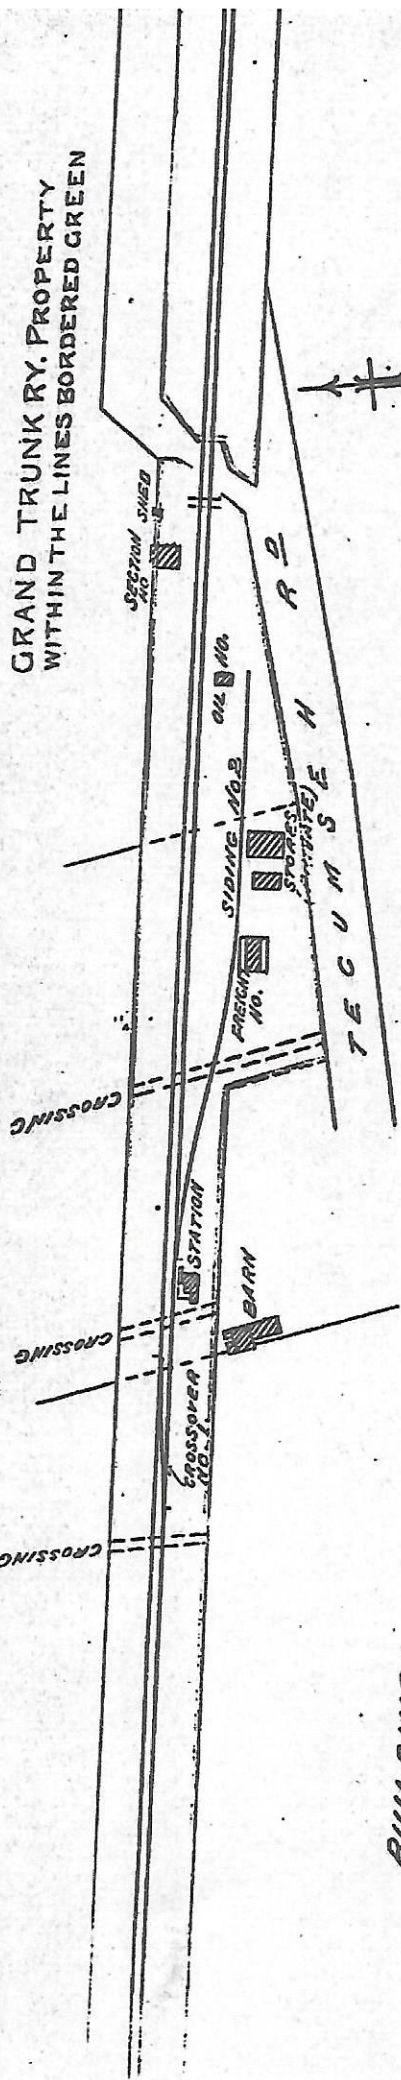

GRAND TRUNK RY. PROPERTY  
 WITHIN THE LINES BORDERED GREEN

**BUILDINGS**

STATION	WOOD	20' x 17'
"	"	13' x 8'
FREIGHT NO.	"	10' x 3'
OIL NO.	"	40' x 16'
SECTION NO.	"	18' x 12'
" SHED	"	30' x 25'
		10' x 6'

**SIDINGS**

CROSS-OVER NO 1	LENGTH	178 FT.
SIDING " 2	"	671 "
TOTAL LENGTH.	-	849 FT.